



Wescott Retail Center

- Up to 3,760- SF available
- Pad site available for built-to-suit
- building completed in Q2 2018
- Strong curb appeal with appealing finishes on building exterior
- Located across from Costco

LOCATION

1914 Wescott Ave
Sugar Land, TX 77479

BUILDING TYPE

Retail Center

SQUARE FOOTAGE AVAILABLE

Approximately 25,800 SF

Contact

Adam Strauss

713.521.4218

astrauss@newregionalplanning.com

Blake Tartt

713.521-4214

btartt@newregionalplanning.com

Wescott Retail Center

25,800 SF RETAIL SPACE FOR LEASE
1914 WESCOTT AVE



Demographics



AREA POPULATION

8,995



HOUSEHOLDS

51,547



AVERAGE HH INCOME

\$145,488

Traffic Counts



WESCOTT AVE

N of Langston Ave

1,138 VPD



UNIVERSITY BLVD

N of Wescott Ave

21,505 VPD

S of Wescott Ave

17,629 VPD

For more information, visit
newregionalplanning.com/

FOR MORE INFORMATION, PLEASE CONTACT ADAM STRAUSS/ BLAKE TARTT

713.521.4218 | astrauss@newregionalplanning.com | 1600 West Loop South, Suite 600 | Houston, TX 77027


713.521.4214 | btartt@newregionalplanning.com | newregionalplanning.com

This property is subject to prior sale, lease or financing, change in price, rental or other conditions, corrections, errors, omissions or removal from the market without notice.

All information contained in this property packet, while based on and supplied by sources deemed reliable, is not, in any way, warranted or guaranteed, either expressed or implied by New Regional Planning, Inc. All information contained herein should be verified to the satisfaction of the person(s) relying thereon. This property packet is solely for information purposes and under no circumstances whatsoever should be deemed a contract, note, memorandum or any other form of binding commitment.

Retail Space for Lease

1914 WESTCOTT AVE

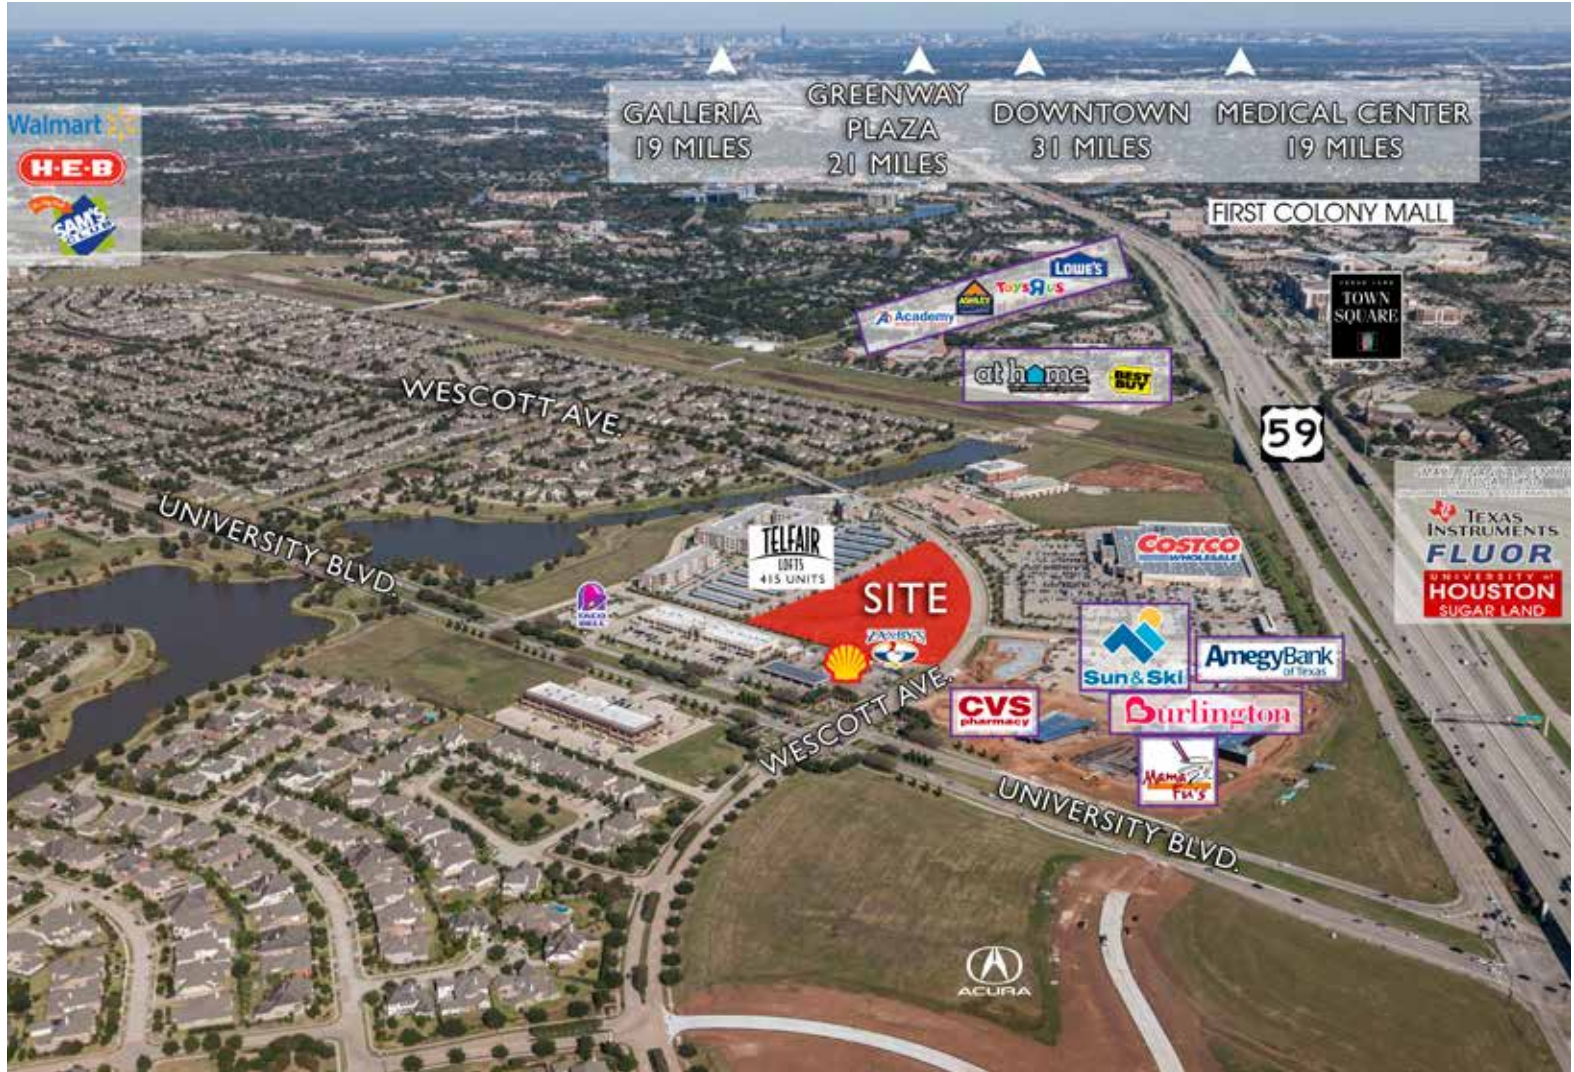

FOR MORE INFORMATION, PLEASE CONTACT ADAM STRAUSS/ BLAKE TARTT

713.521.4202 | astrauss@newregionalplanning.com | 1600 West Loop South, Suite 600 | Houston, TX 77027

713.521.4214 | btartt@newregionalplanning.com | newregionalplanning.com

This property is subject to prior sale, lease or financing, change in price, rental or other conditions, corrections, errors, omissions or removal from the market without notice.

All information contained in this property packet, while based on and supplied by sources deemed reliable, is not, in any way, warranted or guaranteed, either expressed or implied by New Regional Planning, Inc. All information contained herein should be verified to the satisfaction of the person(s) relying thereon. This property packet is solely for information purposes and under no circumstances whatsoever should be deemed a contract, note, memorandum or any other form of binding commitment.

Retail Space for Lease

28120 SOUTHWEST FREEWAY

Site Plan



SITE PLAN
SCALE: 1/8" = 1'-0"



January 23, 2018
a master schematic development plan for
TELFAIR WESCOTT
SUGAR LAND, TEXAS
1000 SF (2018) 300 sq

THIS DOCUMENT IS A PRELIMINARY DEVELOPMENT PLAN AND IS NOT A CONTRACT. IT IS SUBJECT TO CHANGE WITHOUT NOTICE. THE INFORMATION CONTAINED HEREIN IS FOR INFORMATIONAL PURPOSES ONLY AND DOES NOT CONSTITUTE AN OFFER OF ANY FINANCIAL PRODUCT OR SERVICE. THE INFORMATION CONTAINED HEREIN IS NOT INTENDED TO BE USED AS A BASIS FOR INVESTMENT DECISIONS. 

IdentityARCHITECTS
101 South St., Houston, TX 77002
P: 713.588.2180 | F: 713.588.2188

FOR MORE INFORMATION, PLEASE CONTACT ADAM STRAUSS/ BLAKE TARTT

713.521.4218 | astrauss@newregionalplanning.com | 1600 West Loop South, Suite 600 | Houston, TX 77027

713.521.4214 | btartt@newregionalplanning.com | newregionalplanning.com

This property is subject to prior sale, lease or financing, change in price, rental or other conditions, corrections, errors, omissions or removal from the market without notice.

All information contained in this property packet, while based on and supplied by sources deemed reliable, is not, in any way, warranted or guaranteed, either expressed or implied by New Regional Planning, Inc. All information contained herein should be verified to the satisfaction of the person(s) relying thereon. This property packet is solely for information purposes and under no circumstances whatsoever should be deemed a contract, note, memorandum or any other form of binding commitment.

Approved by the Texas Real Estate Commission for Voluntary Use

Texas law requires all real estate licensees to give the following information about brokerage services to prospective buyers, tenants, sellers and landlords.

Information About Brokerage Services

Before working with a real estate broker, you should know that the duties of a broker depend on whom the broker represents. If you are a prospective seller or landlord (owner) or a prospective buyer or tenant (buyer), you should know that the broker who lists the property for sale or lease is the owner's agent. A broker who acts as a subagent represents the owner in cooperation with the listing broker. A broker who acts as a buyer's agent represents the buyer. A broker may act as an intermediary between the parties if the parties consent in writing. A broker can assist you in locating a property, preparing a contract or lease, or obtaining financing without representing you. A broker is obligated by law to treat you honestly.

IF THE BROKER REPRESENTS THE OWNER:

The broker becomes the owner's agent by entering into an agreement with the owner, usually through a written - listing agreement, or by agreeing to act as a subagent by accepting an offer of subagency from the listing broker. A subagent may work in a different real estate office. A listing broker or subagent can assist the buyer but does not represent the buyer and must place the interests of the owner first. The buyer should not tell the owner's agent anything the buyer would not want the owner to know because an owner's agent must disclose to the owner any material information known to the agent.

IF THE BROKER REPRESENTS THE BUYER:

The broker becomes the buyer's agent by entering into an agreement to represent the buyer, usually through a written buyer representation agreement. A buyer's agent can assist the owner but does not represent the owner and must place the interests of the buyer first. The owner should not tell a buyer's agent anything the owner would not want the buyer to know because a buyer's agent must disclose to the buyer any material information known to the agent.

IF THE BROKER ACTS AS AN INTERMEDIARY:

A broker may act as an intermediary between the parties if the broker complies with The Texas Real Estate License

Act. The broker must obtain the written consent of each party to the transaction to act as an intermediary. The written consent must state who will pay the broker and, in conspicuous bold or underlined print, set forth the broker's obligations as an intermediary. The broker is required to treat each party honestly and fairly and to comply with The Texas Real Estate License Act. A broker who acts as an intermediary in a transaction:

- (1) shall treat all parties honestly;
- (2) may not disclose that the owner will accept a price less than the asking price unless authorized in writing to do so by the owner;
- (3) may not disclose that the buyer will pay a price greater than the price submitted in a written offer unless authorized in writing to do so by the buyer; and
- (4) may not disclose any confidential information or any information that a party specifically instructs the broker in writing not to disclose unless authorized in writing to disclose the information or required to do so by The Texas Real Estate License Act or a court order or if the information materially relates to the condition of the property.

With the parties' consent, a broker acting as an intermediary between the parties may appoint a person who is licensed under The Texas Real Estate License Act and associated with the broker to communicate with and carry out instructions of one party and another person who is licensed under that Act and associated with the broker to communicate with and carry out instructions of the other party.

IF YOU CHOOSE TO HAVE A BROKER REPRESENT YOU,

you should enter into a written agreement with the broker that clearly establishes the broker's obligations and your obligations. The agreement should state how and by whom the broker will be paid. You have the right to choose the type of representation, if any, you wish to receive. Your payment of a fee to a broker does not necessarily establish that the broker represents you. If you have any questions regarding the duties and responsibilities of the broker, you should resolve those questions before proceeding.

Real estate licensee asks that you acknowledge receipt of this information about brokerage services for the licensee's records.

Buyer, Seller, Landlord or Tenant

Date

Texas Real Estate Brokers and Salespersons are licensed and regulated by the Texas Real Estate Commission (TREC). If you have a question or complaint regarding a real estate licensee, you should contact TREC at P.O. Box 12788, Austin, Texas 78711-2188 or 512-465-6880.